


PATIENT OVERHEAD LIFT SYSTEM

CONTRACTOR SHALL PROVIDE AND INSTALL A PATIENT LIFT SYSTEM FOR EACH PATIENT ROOM. PROVIDE COMPLETE DESIGN AND INSTALL SERVICES, AND PROVIDE EQUIVALENT SYSTEM INSTALLED IN MICU EAST. SYSTEM SHALL EQUAL TO THAT PROVIDED BY 'BARRIER FREE DESIGN INC.' LAYOUT OF TRACKS AND RAILING SHALL MIRROR THAT IN MICU EAST. PROVIDE X/Y COVERAGE OF BED AREA AND IF TOILETS CANNOT BE COVERED WITH THE X/Y COVERAGE, THEN AN ADDITIONAL RAIL AND GATE SYSTEM MUST BE PROVIDED. FULLY COORDINATE WITH VA AND PROVIDE INSTALLATION PLANS AND DETAILS.

EQUIPMENT SCHEDULE					
ITEM NO	DESCRIPTION	FURNISHED/INSTALLED			
1	VERTICAL HEADWALL UNIT	CONTRACTOR/CONTRACTOR			
2	BEDSIDE LAVATORY/TOILET/DIALYSIS CARE UNIT	CONTRACTOR/CONTRACTOR			
3	FLAT SCREEN TV - W (WALL HUNG) C- (CEIL HUNG)	CONTRACTOR/CONTRACTOR			
4	OVERBED LIGHT	CONTRACTOR/CONTRACTOR			
5	VERNA CARE BED PAN FLUSHER	OWNER/CONTRACTOR			
6	WALL LAVATORY W/FOOT PEDAL CONTROL	CONTRACTOR/CONTRACTOR			
7	MEDICAL WASTE HAMPER	OWNER/OWNER			
8	CLEAN LINEN CART (LARGE)	OWNER/OWNER			
9	CLEAN LINEN CART (SMALL)	OWNER/OWNER			
10	REFRIGERATOR (FULL SIZE)	OWNER/OWNER			
11	REFRIGERATOR (UNDER COUNTER)	OWNER/OWNER			
12	MICROWAVE	OWNER/OWNER			
13	XXXXXXXXXXX	XXXXXXXXXX			
14	COFFEE POT	OWNER/OWNER			
15	OMNI CELL SUPPLY UNIT	OWNER/OWNER			
16	BLANKET WARMER	OWNER/OWNER			
17	ICE MACHINE	OWNER/OWNER			
18	BLOOD GAS MACHINE	OWNER/OWNER			
19	PORTABLE SUPPLY CARTS	OWNER/OWNER			
20	CRASH CART	OWNER/OWNER			
21	LINEN CART (MEDIUM)	OWNER/OWNER			
22	PORTABLE MEDICINE CARTS	OWNER/OWNER			
23	RECYCLE SHRED BIN	OWNER/OWNER			
24	ISOLATION CARTS	OWNER/OWNER			

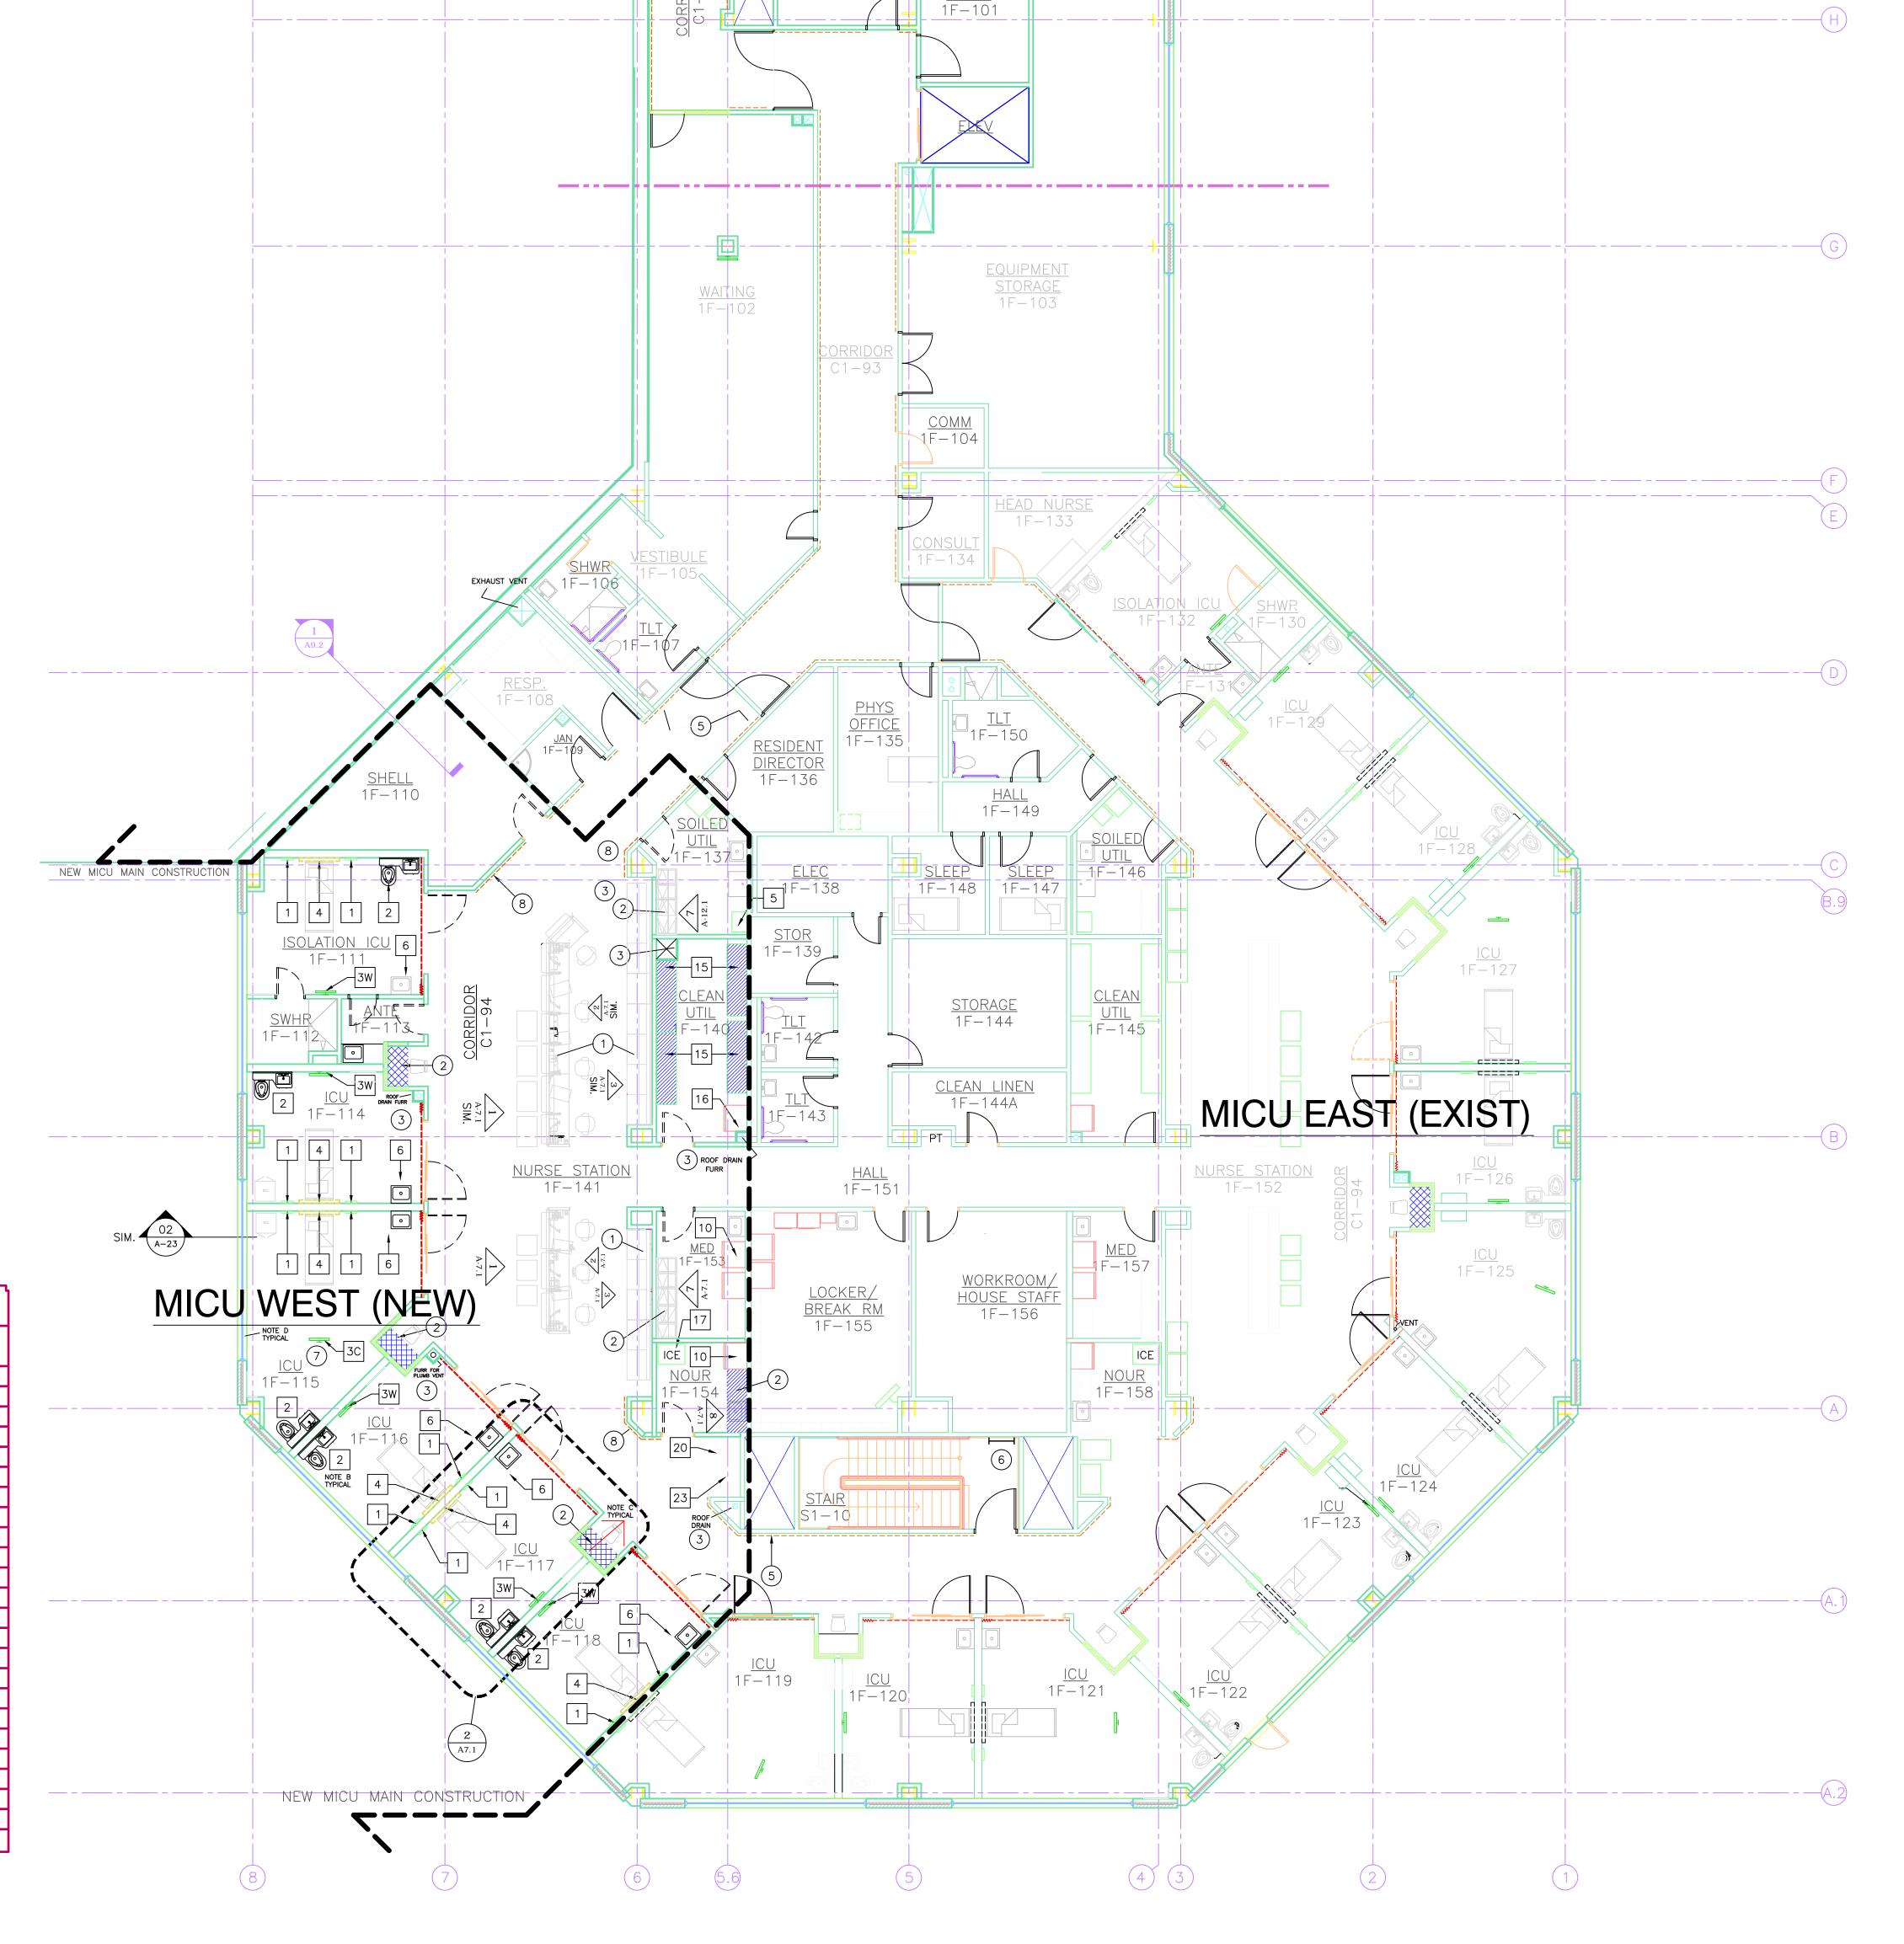


FIRST FLOOR KEY NOTES

- PROVIDE NURSE'S STATION CASEWORK , CHAIRS AND COUNTERS TO MATCH EXISTING IN MICU EAST.
- DROVIDE CASEWORK IN MEDICATION DOOM, COLLED
- PROVIDE CASEWORK IN MEDICATION ROOM , SOILED UTILITY AND NOURISHMENT KITCHEN TO MATCH EXISTING IN MICU EAST.
- (3) CONSTRUCT PIPE CHASES WITH 2 " METAL STUDS.
- 4 COUNTERTOP WITH KNEE SPACE BELOW. TOP OF COUNTERTOP TO BE 36"
 A.F.F. CONSTRUCT WITH ONE LAYER OF 3/4" MEDIUM DENSITY FIBER BOARD &
 1" x 2" NOSING. VENEER TOP & EDGE WITH PLASTIC LAMINATE.
 PLASTIC LAMINATE WILSONART 'SELECT CHERRY'.
- 5 EXISTING HANDRAIL REMAINS
- (6) EXISTING LADDER TO ROOF HATCH ABOVE.
- 7 INSTALL VERTICAL SUPPORT SUSPENDED TO CEIL DECK FOR TV MOUNT. CONSTRUCT SIMILAR TO EXISTING IN EXIST MICU EAST.
- 8 PVC HANDRAIL & BRACKET. MATCH EXISTING HANDRAIL IN MICU EAST .

GENERAL NOTES

- A. FLATSCREEN TV'S SHALL BE MANUFACTURED BY LGCOMMERCIAL HOSPITAL GRADE LCD WIDESCREEN 22 -120-60 Hz, 120W MAX. HDTV WITH HD-PPV CAPABILITY. FURNISH MOUNTING BRACKETS AND PIVOT ARM TO MATCH EXISTING INSTALLATION. REF: WWW. LGCOMMERCIAL.COM NOTE: SETUP SHALL INCLUED NURSE CALL SYSTEM INTERFACE WITH PATIENT CONTROL UNIT.
- B. BEDSIDE LAVATORY/DIALYSIS CARE UNIT SHALL BE MANUFACTURED BY WILLOUGHBY INDUSTRIES-HEALTHCARE PRODUCTS. MODEL # 2101 MOD 47 FLOOR MOUNT WITH INTEGRAL CABINET DUAL VALVE DIALYSIS BOX AND INSTALL WALL MOUNTED GRAB BAR AND CURTAIN TRACK AND CURTAIN.
- C. PROVIDE 1" HORIZONTAL MINIBLINDS ON ALL WINDOWS AT THE ALCOVE WORK STATIONS. MATCH THOSE INSTALLED IN MICU EAST. FURNISH LEVELOR BLINDS, COLOR 201 IVORY.
- D. INSTALL WINDOW SHADE SYSTEM, ON EXTERIOR WINDOWS. SHADES SHALL BE EQUAL TO AND MATCH SAME AS IN MICU EAST.
 FURNISH MECHSHADES, WITH FASCIA. SHADES SHALL BE
 THERMOVEIL 3000 SERIES SATIN AND DIAMOND REVERSILBE WEAVE FABRIC,
 3010 ALABASTER WITH COLONIAL WHITE MECHOSHADE FASCIA.
 (AVAILABLE FROM ARK SHADES, BLINDS AND SHUTTERS.(501.812.4032))

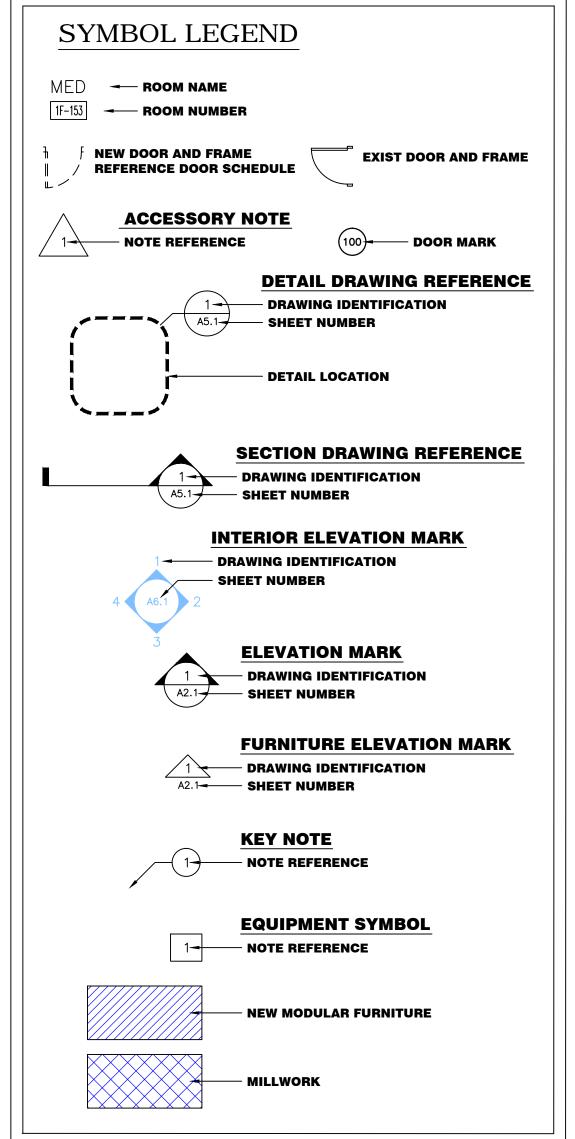



SCALE: 1/8" = 1'-0"

PPROVED: MEDICAL CENTER DIRECTOR	APPROVED: CHIEF OF STAFF	APPROVED: WOMEN VET. PROG. COORD.	APPROVED: SERVICE CHIEF	APPROVED:	
PPROVED: DEPUTY MEDICAL CENTER DIRECTOR	APPROVED: FACILITY PLANNER	APPROVED: SERVICE CHIEF	APPROVED: SERVICE CHIEF	APPROVED:	
APPROVED: ASSOCIATE DIRECTOR	APPROVED: CHIEF ENGINEER	APPROVED: SERVICE CHIEF	APPROVED: SERVICE CHIEF	APPROVED:	

DRAWING TITLE	PROJECT TITLE			DATE	7 ///
1ST FLOOR	JLM MEMORIAL VETERANS			NOV 2013	
REFERENCE PLAN	HOSPITAL- EXPAND MICU			PROJECT NUMBER	
	BUILDING NUMBER	CHECKED	DRAWN	DRAWING NO.	ī 🖊
	1	JM	RS	A2.1R	
	LOCATION				
	CAVHS LITTLE ROCK , AR		Dwg 4 of 10		

